


Temporary pedestrian crossing detail

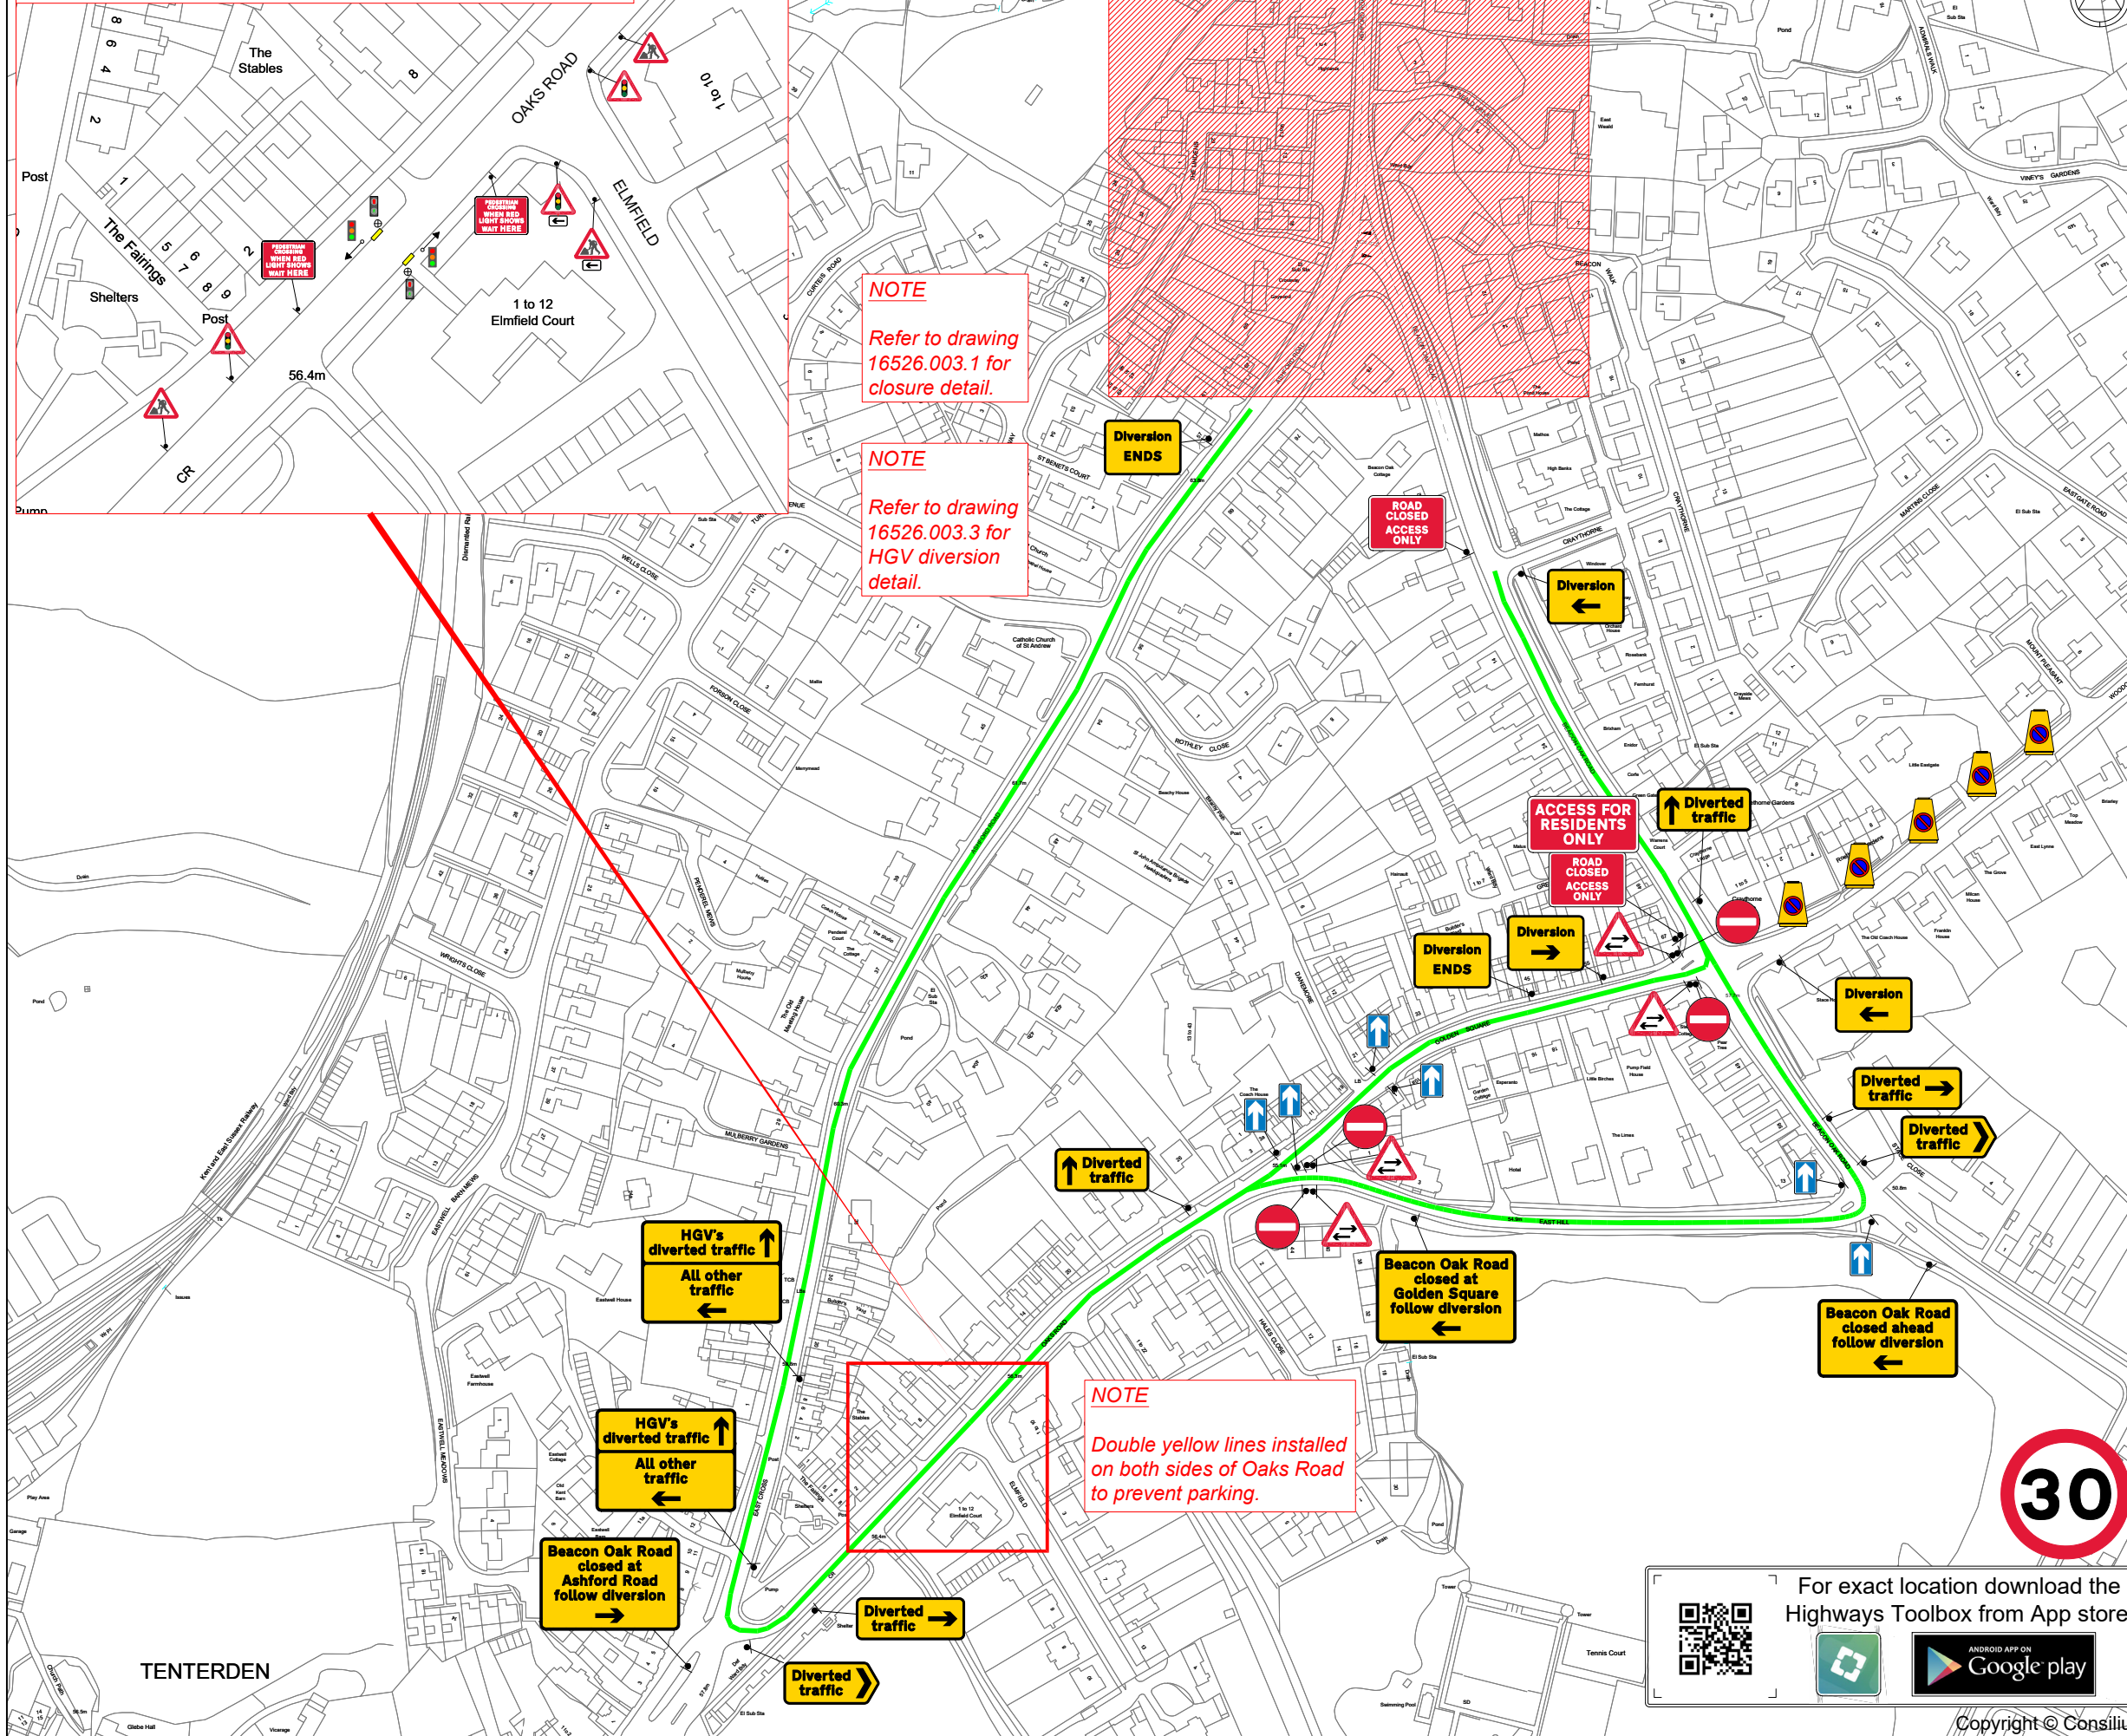

NOTE
Refer to drawing 16526.003.1 for closure detail.

NOTE
Refer to drawing 16526.003.3 for HGV diversion detail.

NOTE
Double yellow lines installed on both sides of Oaks Road to prevent parking.

- KEY**
- Cone
 - Sign
 - Closed area
 - Diversion route
 - Temporary pedestrian crossing
 - Traffic light head
 - Pedestrian ramp (Fixed to ground)
 - No Parking Cones

Rev	Description	By	Chkd	Date
B	Various amendments	JB	JT	22/10/20
A	Specials added	LS	JT	12/05/20

Client

Project
Ashford Road
Tenterden, Kent
Grid Ref: 588813, 134052

Title
Diversion Detail
Phase 3

Charter House 848 Tyburn Road, Birmingham, B24 9nt
0121 328 7266 - info@consilium-ts.co.uk - www.consilium-ts.co.uk

Design: JW	Drawn: JB	Chkd: JW
Date: 20/01/20	Date: 20/01/20	Date: 20/01/20
Scale: N.T.S @ A3	Status: PROPOSED	
Drawing No	16526.003.2	Rev: B

For exact location download the Highways Toolbox from App store.

